

FIRST FLOOR PLAN LAYOUT  
 SCALE 1:125 (A3 PRINTING)  
 RE: -

# MWP ARCHITECTS

architecture and interiors

17 Bree Street Cape Town 8001  
 Tel (021) 421 0154 Fax (021) 425 2368 E-Mail: admin@mwparchitects.co.za

project

PROPOSED NEW MILBROOK APARTMENTS  
 ON ERF 177298, RONDEBOSCH, CAPE TOWN,  
 FOR BEADICA 109 CC T/A EXACT CAPE PROPERTIES

drwg title

FIRST FLOOR PLAN LAYOUT

project no

2610

drwg no

M101

date

19.10.05


rev no

-

drawn

LAT



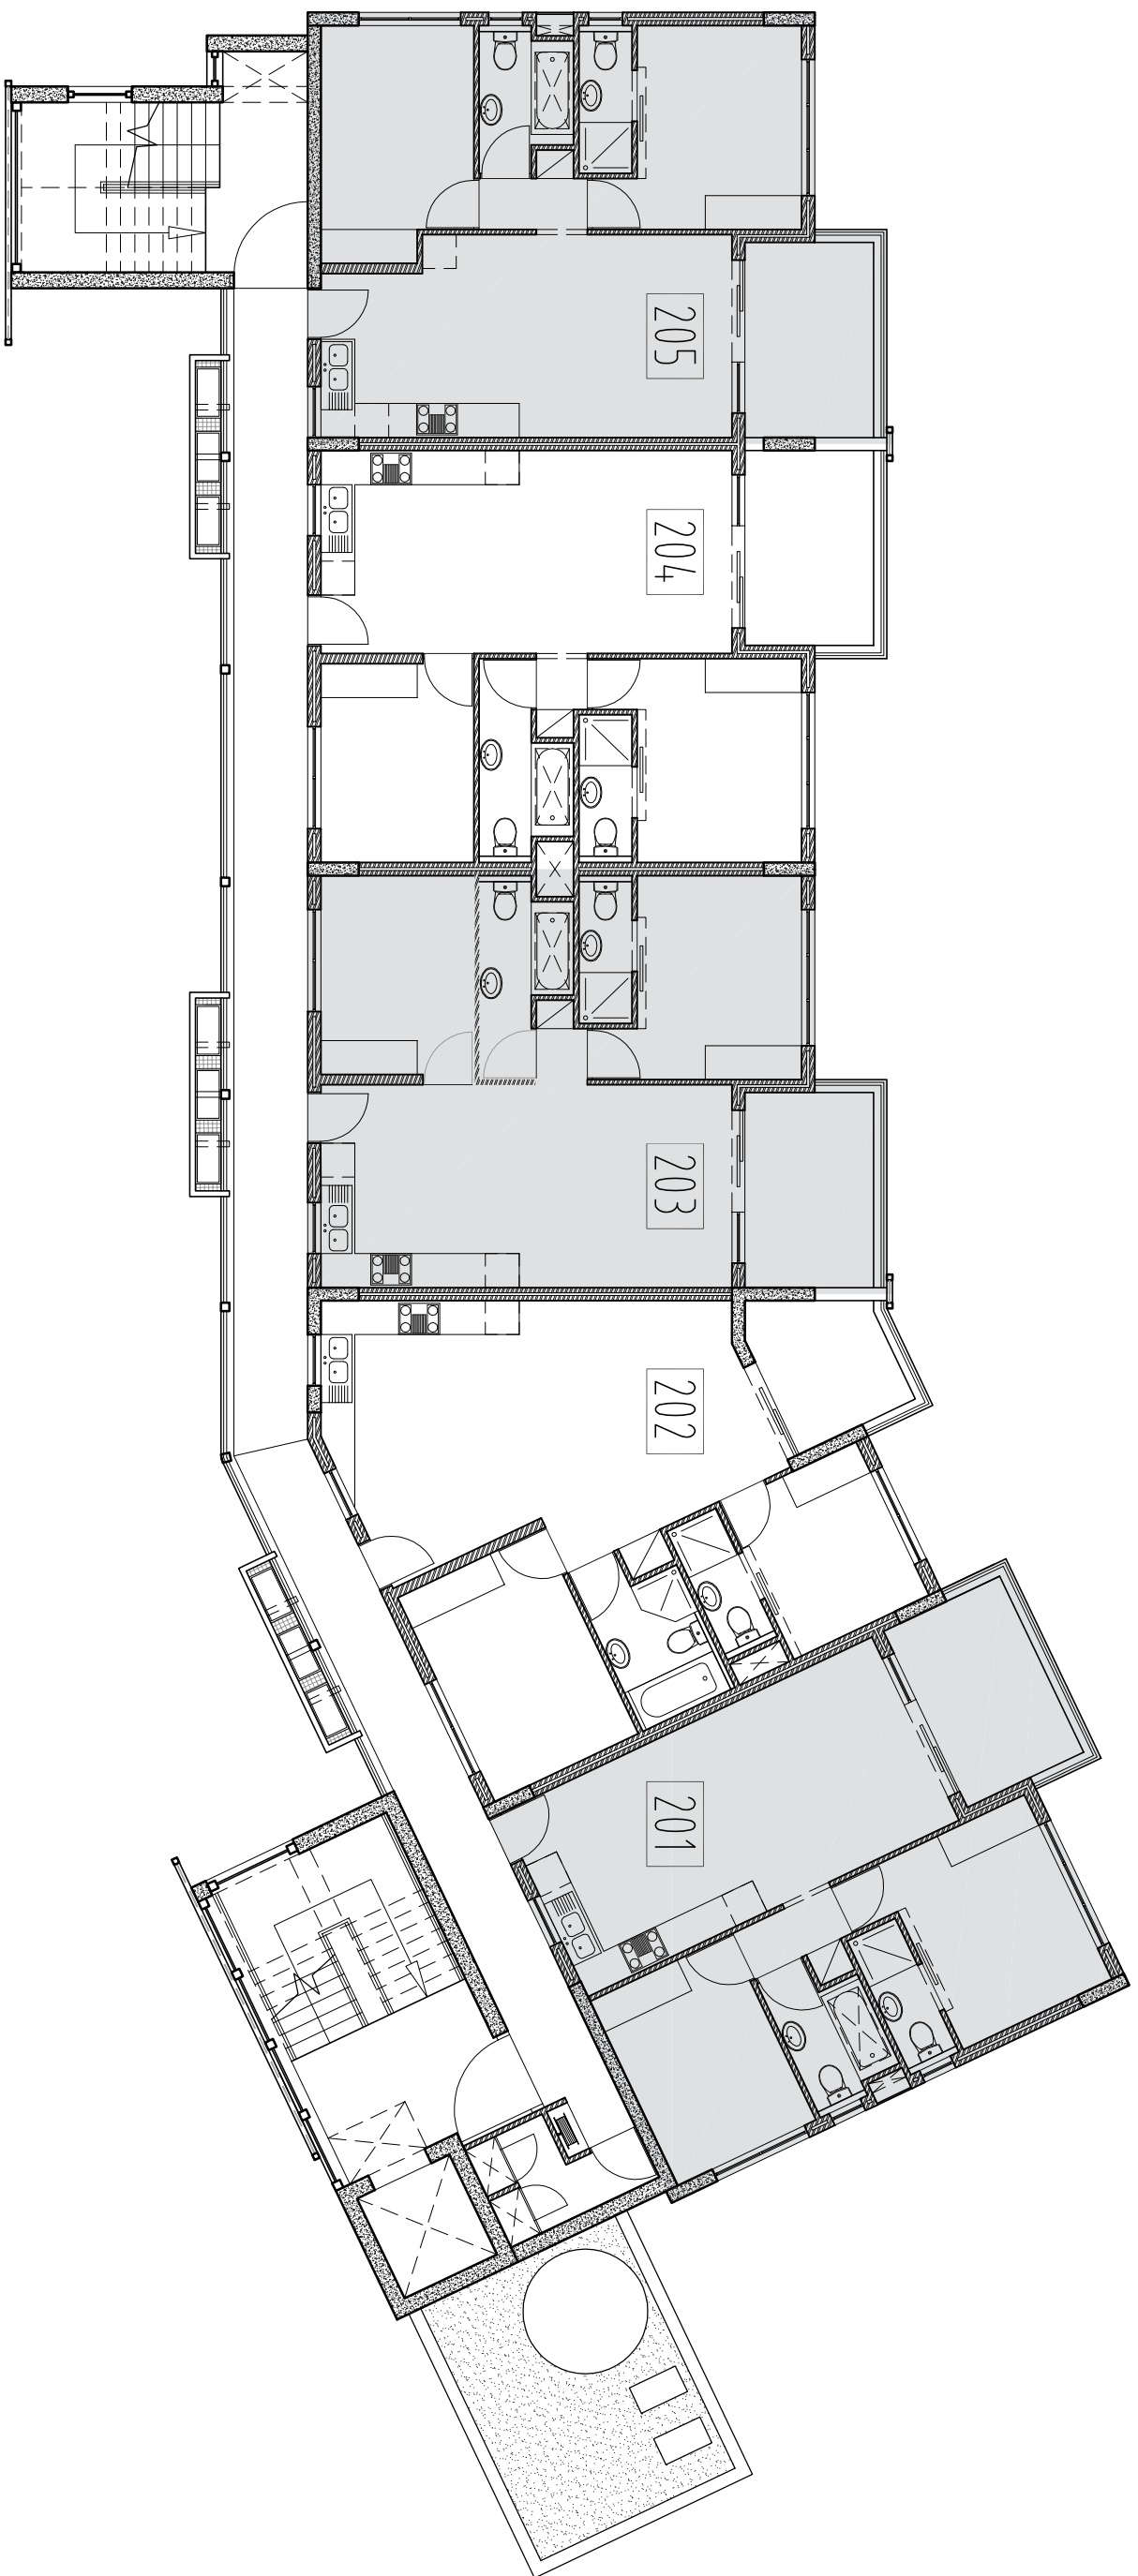

 SECOND FLOOR PLAN LAYOUT  
 SCALE 1:125 (A3 PRINTING)  
 RE: -

# MWP ARCHITECTS

architecture and interiors

17 Bree Street Cape Town 8001  
 Tel (021) 421 0154 Fax (021) 425 2368 E-Mail: admin@mwparchitects.co.za

project

PROPOSED NEW MILBROOK APARTMENTS  
 ON ERF 177298, RONDEBOSCH, CAPE TOWN,  
 FOR BEADICA 109 CC T/A EXACT CAPE PROPERTIES

drwg title

SECOND FLOOR PLAN LAYOUT

project no

2610

drwg no

M101

date

19.10.05


rev no

-

drawn

LAT



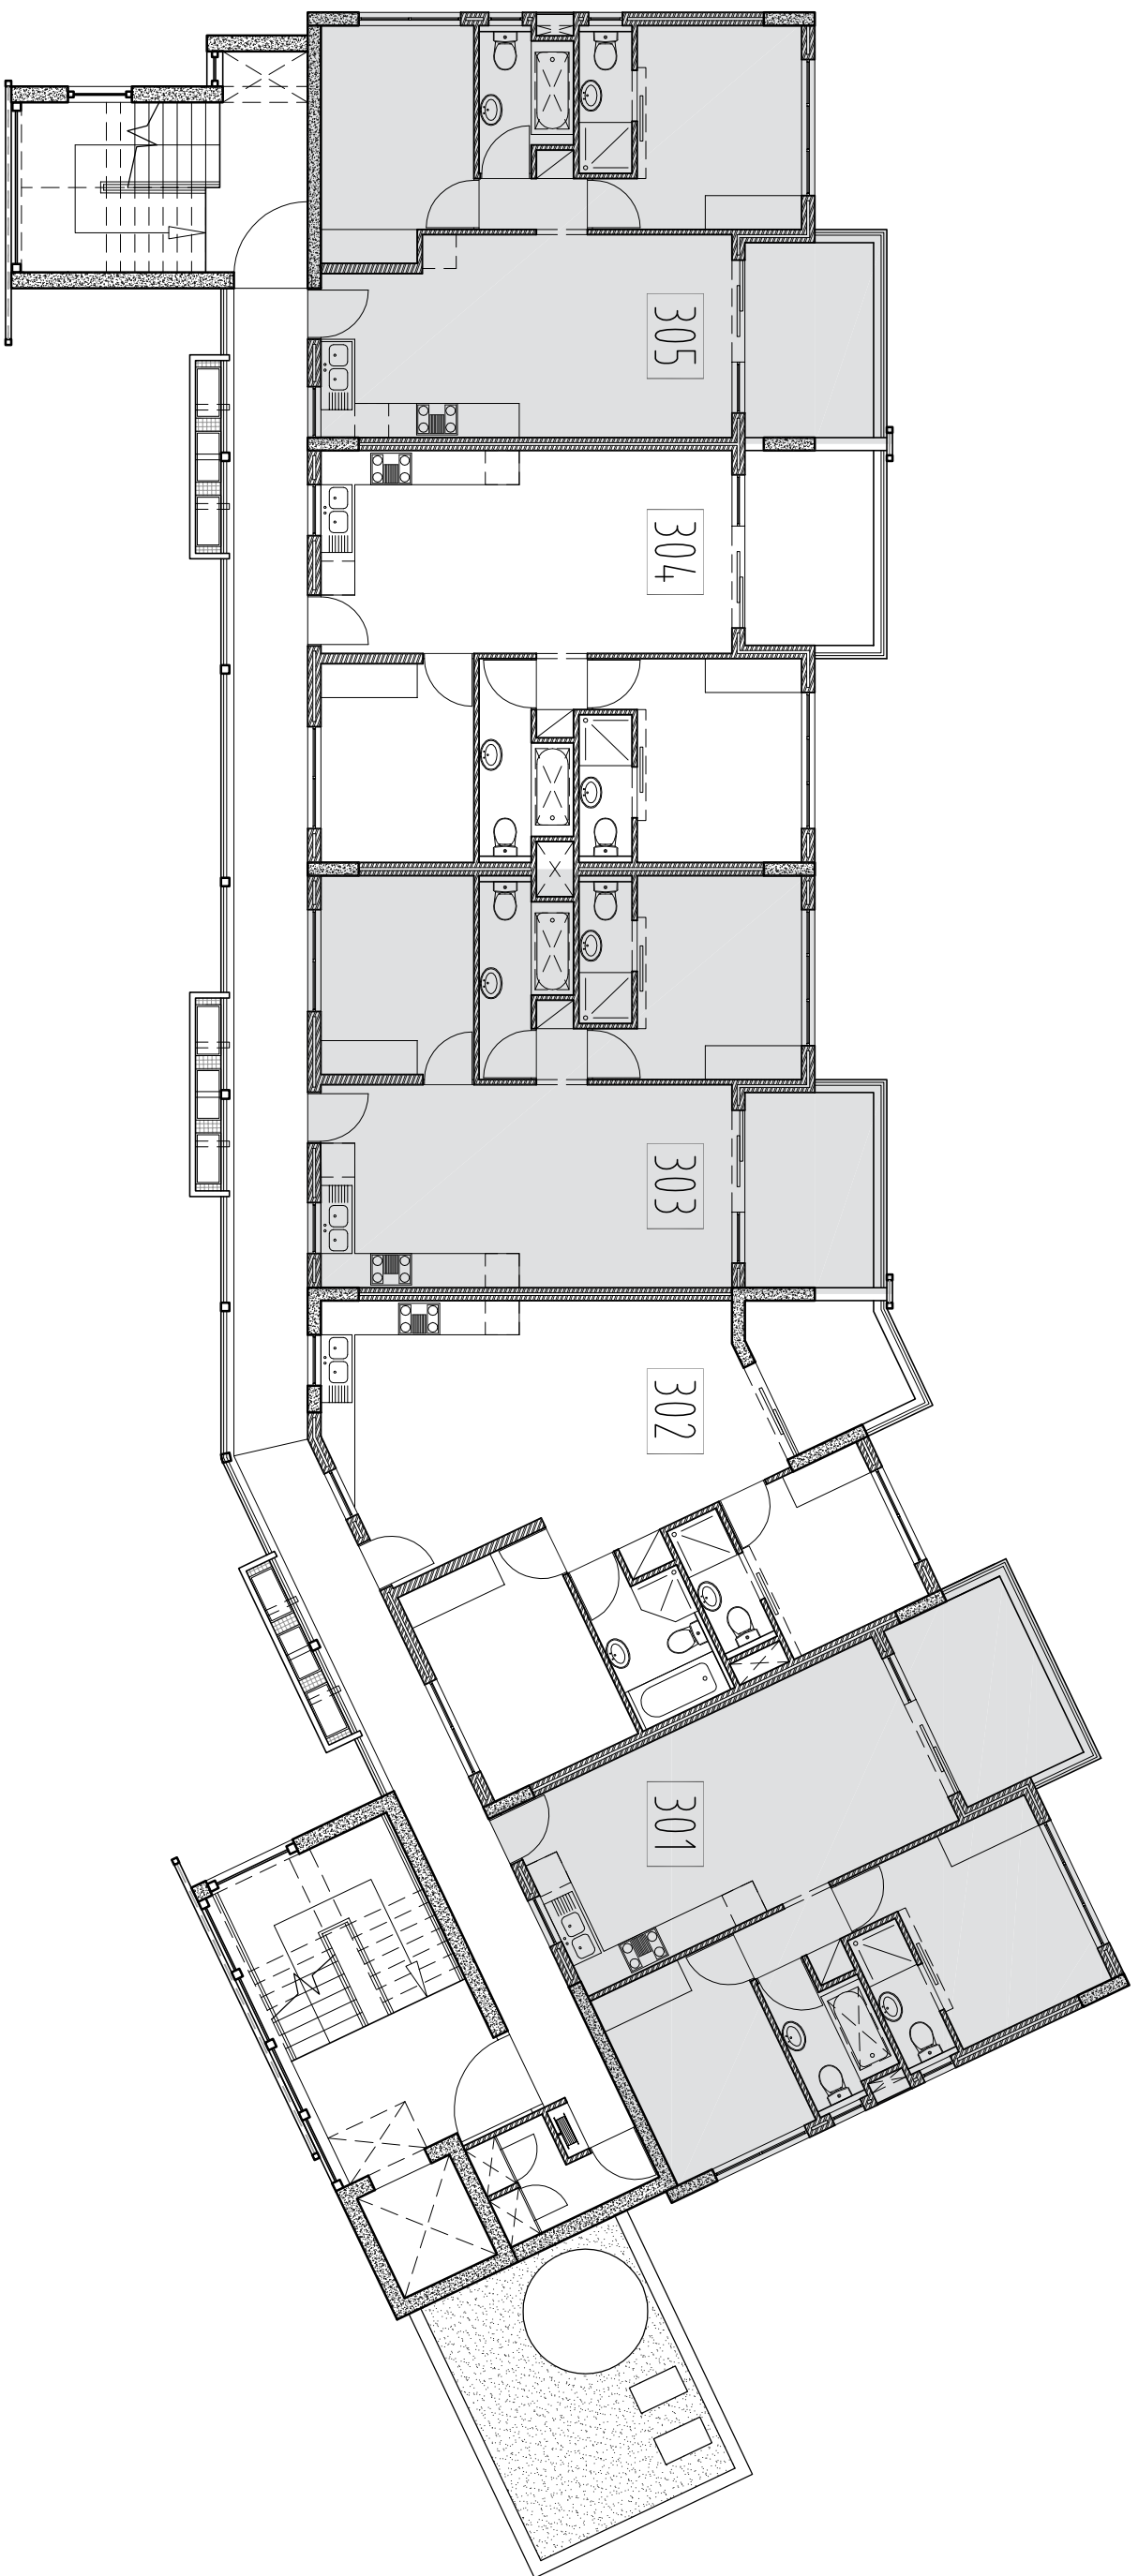

THIRD FLOOR PLAN LAYOUT  
 SCALE 1:125 (A3 PRINTING)  
 RE: -

# MWP ARCHITECTS

architecture and interiors

17 Bree Street Cape Town 8001  
 Tel (021) 421 0154 Fax (021) 425 2368 E-Mail: admin@mwparchitects.co.za

project

PROPOSED NEW MILBROOK APARTMENTS  
 DEV. ON ERF 177298, RONDEBOSCH, CAPE TOWN,  
 FOR BEADICA 109 CC T/A EXACT CAPE PROPERTIES

dwg title

THIRD FLOOR PLAN LAYOUT

project no

2610

dwg no

M101

date

19.10.05

rev no

-

drawn

LAT

